


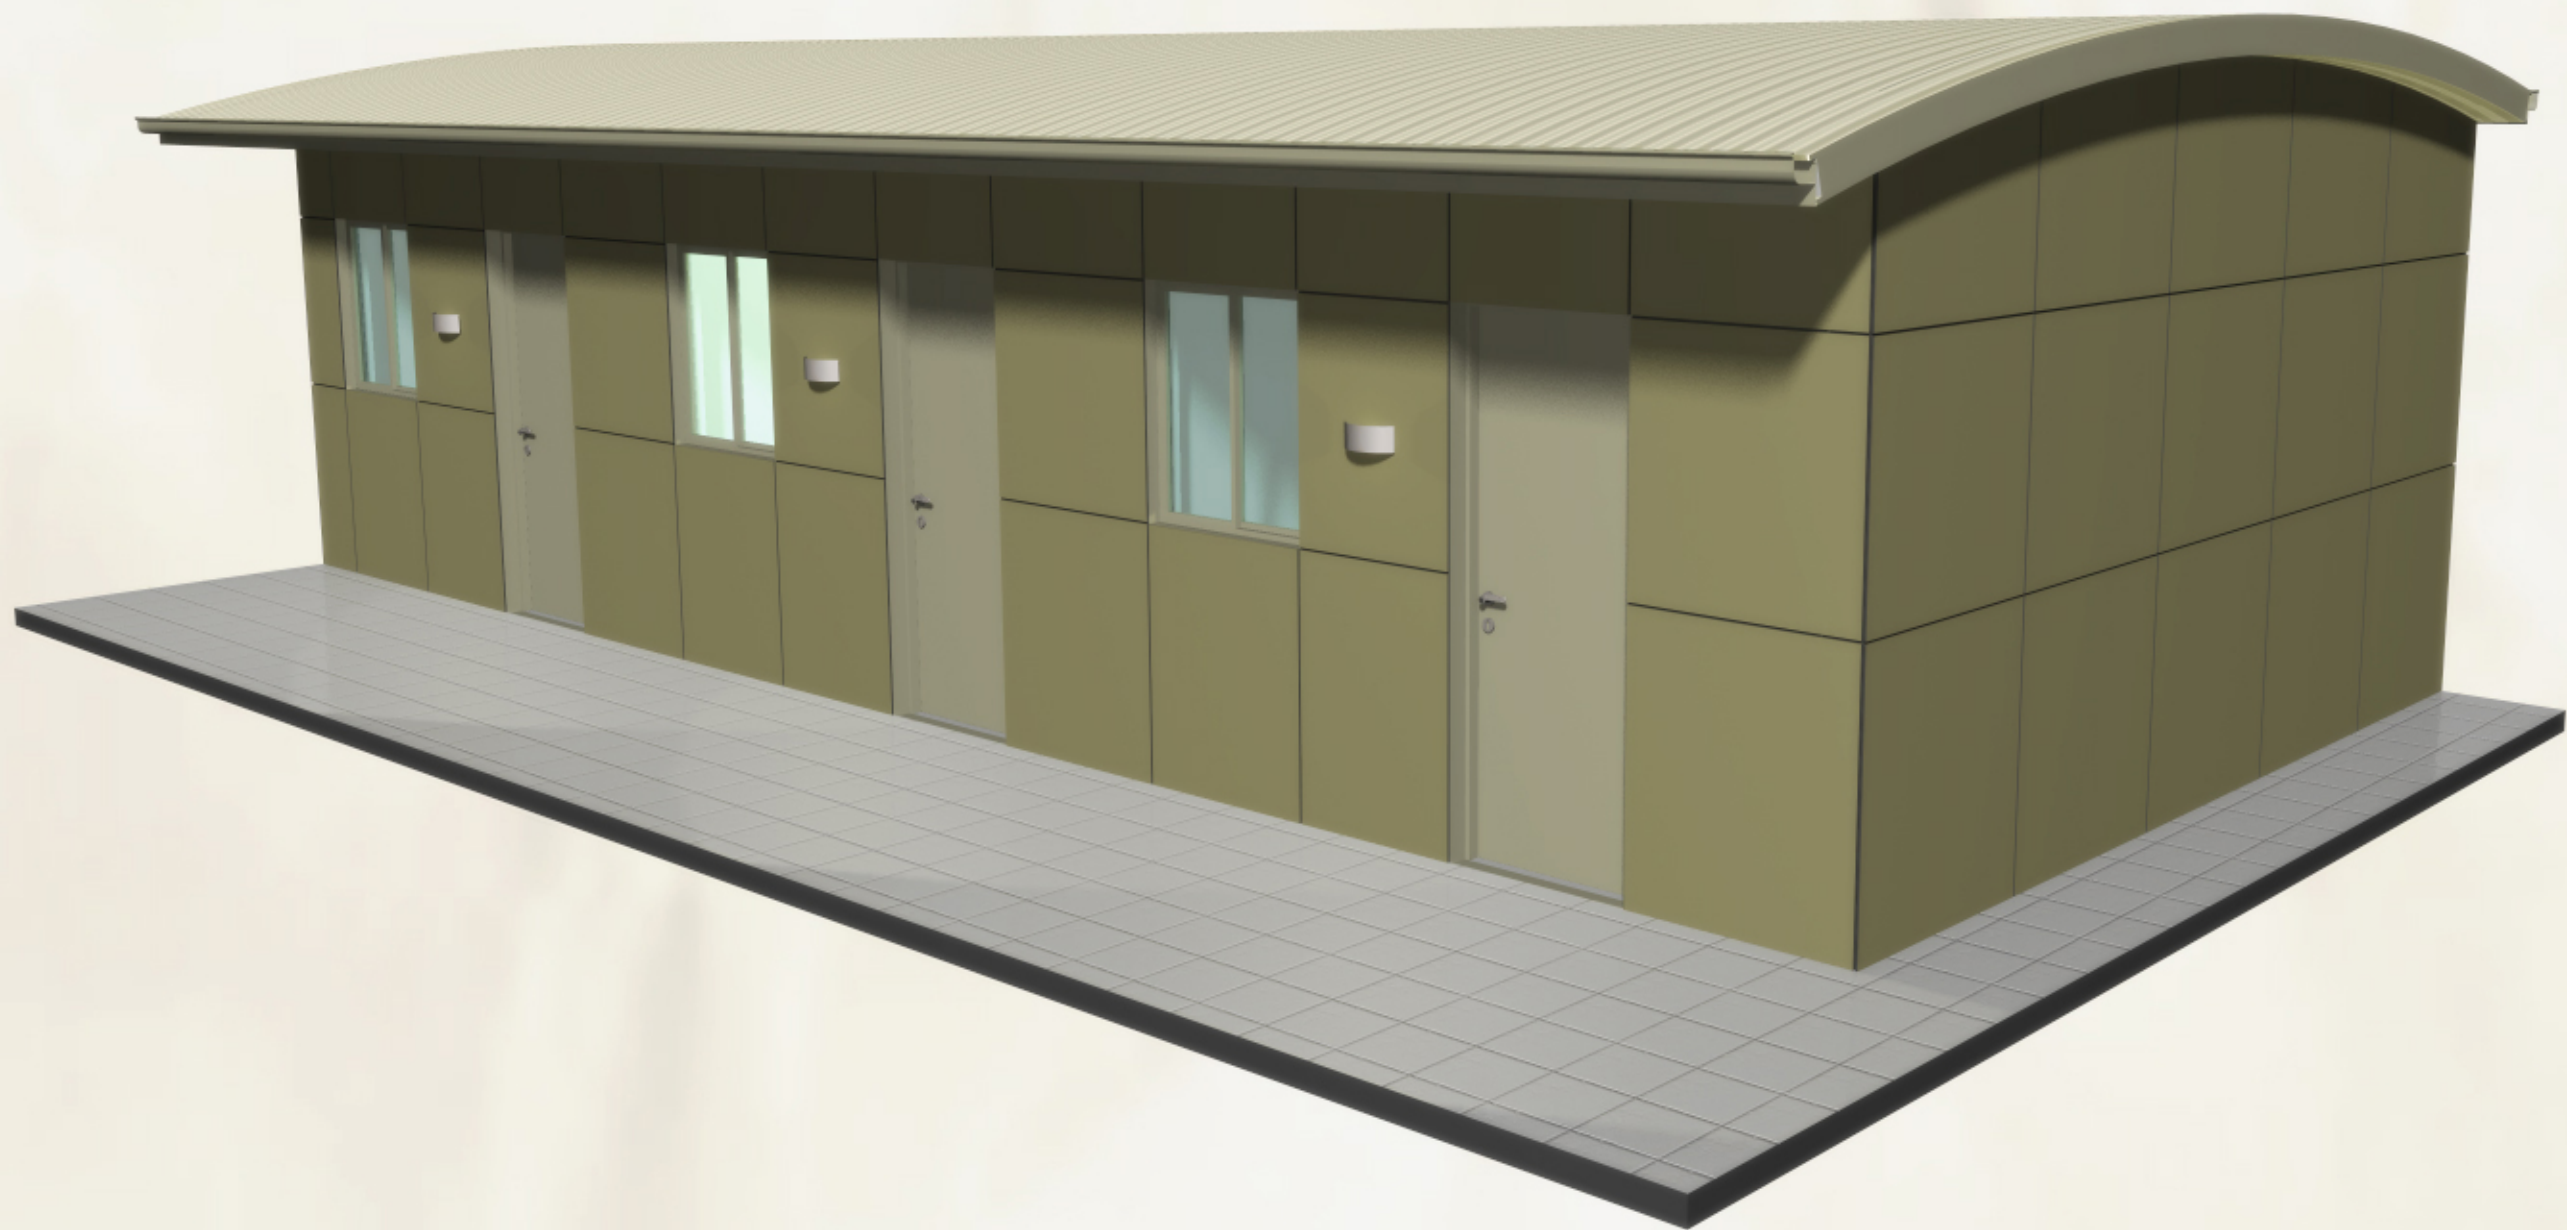


















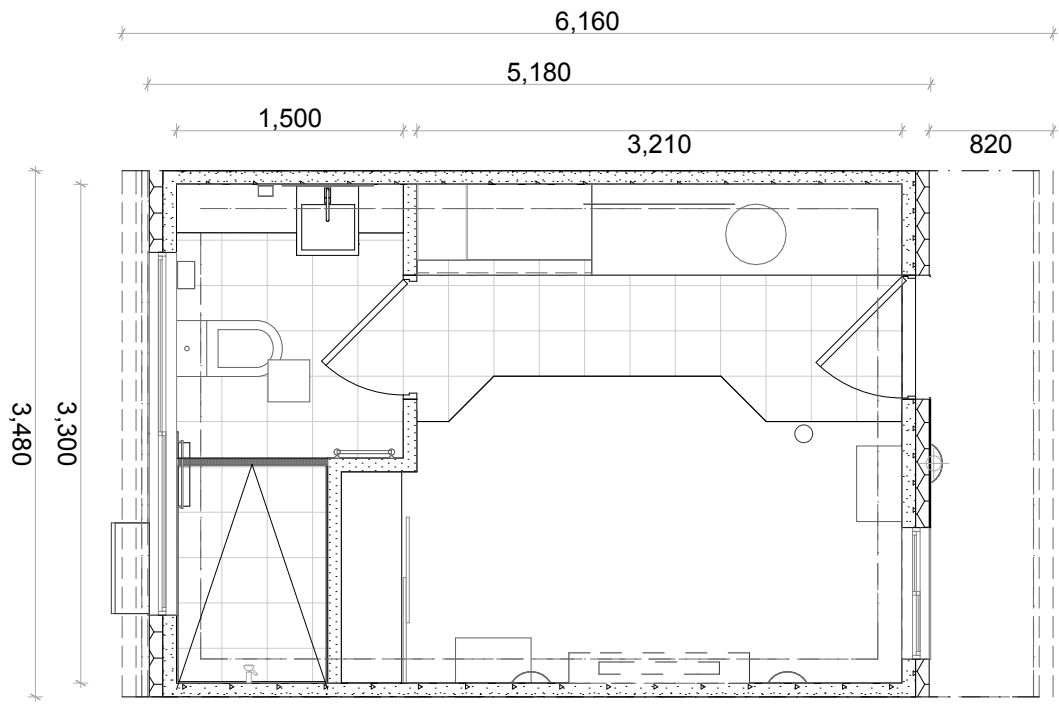


0.



Floor Plan



1:50

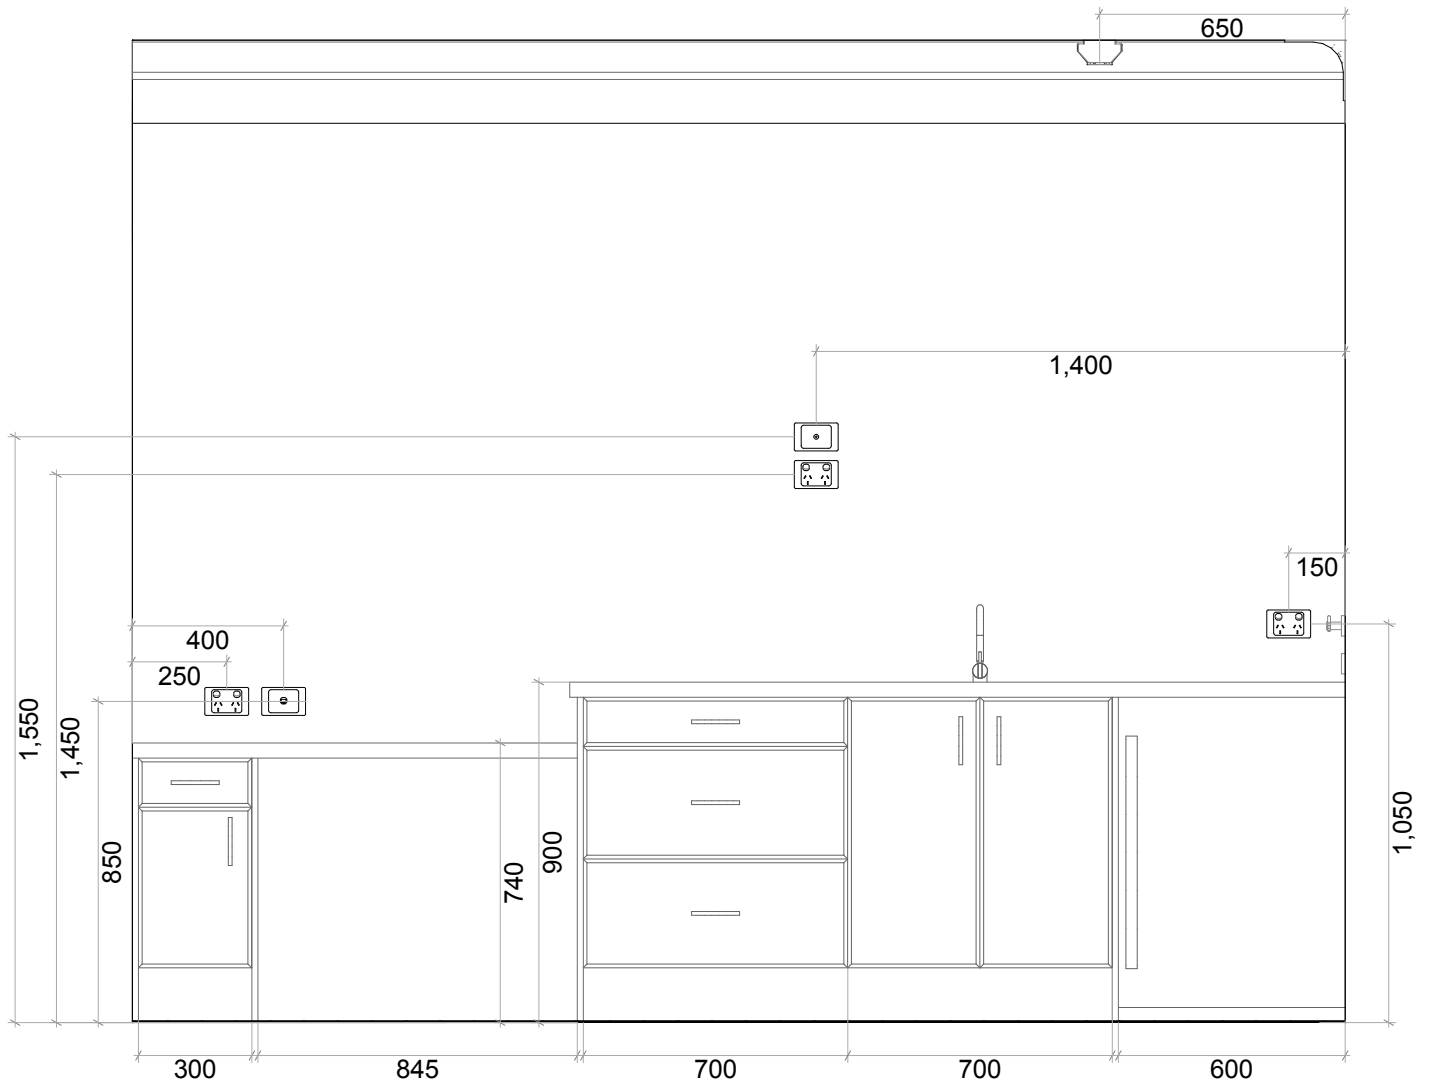


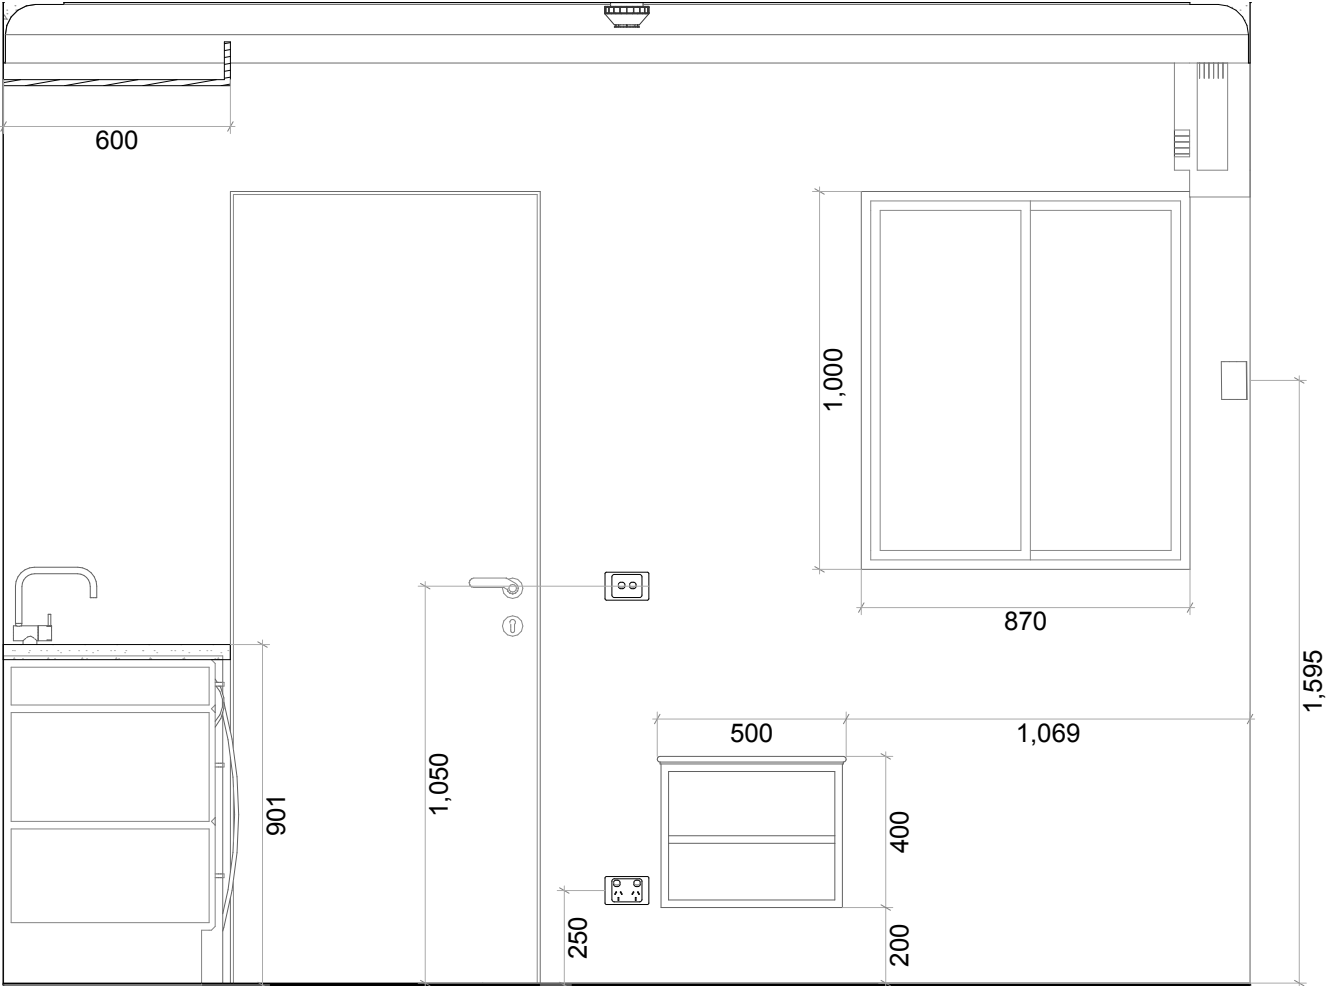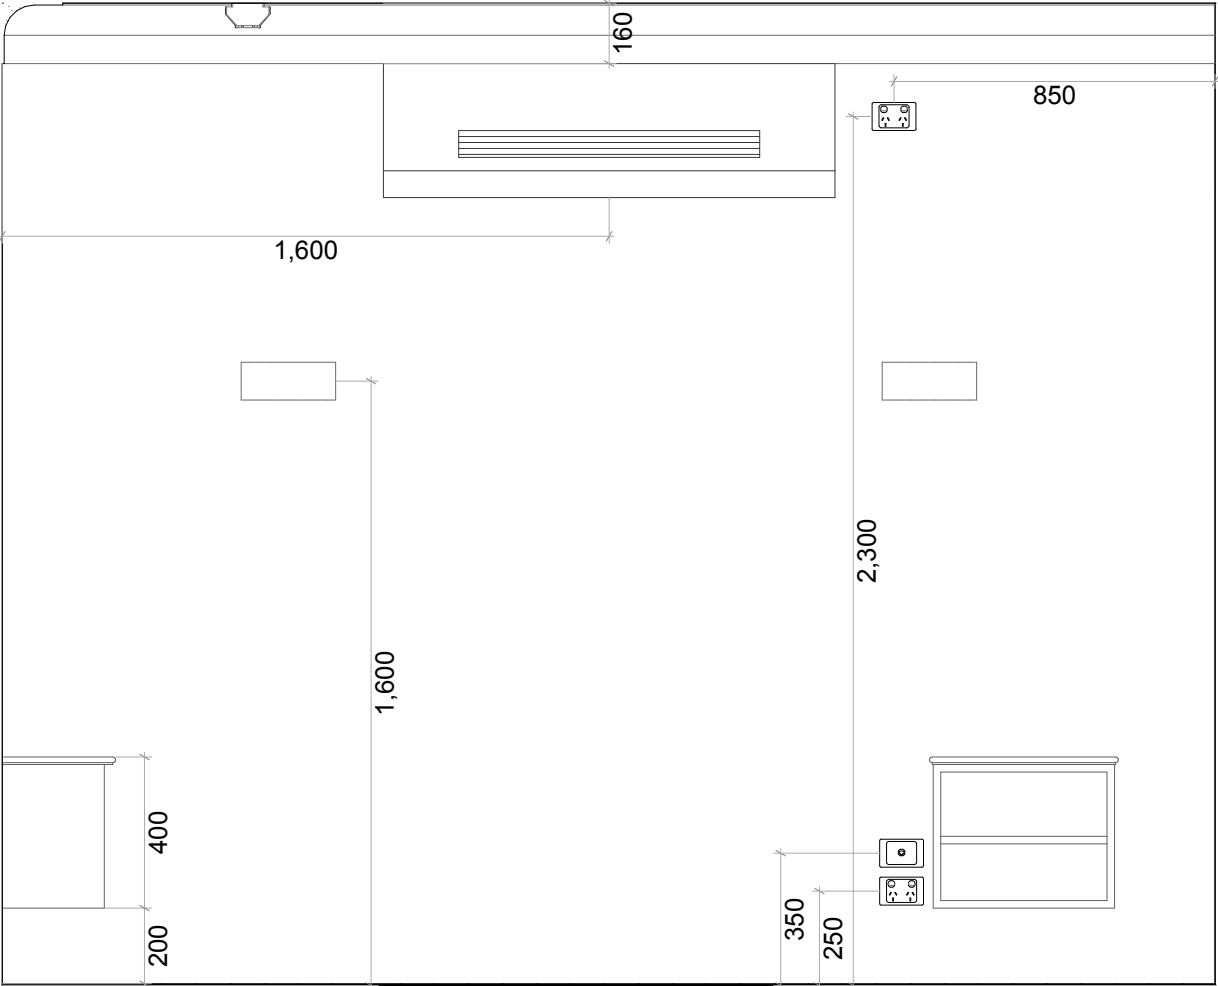



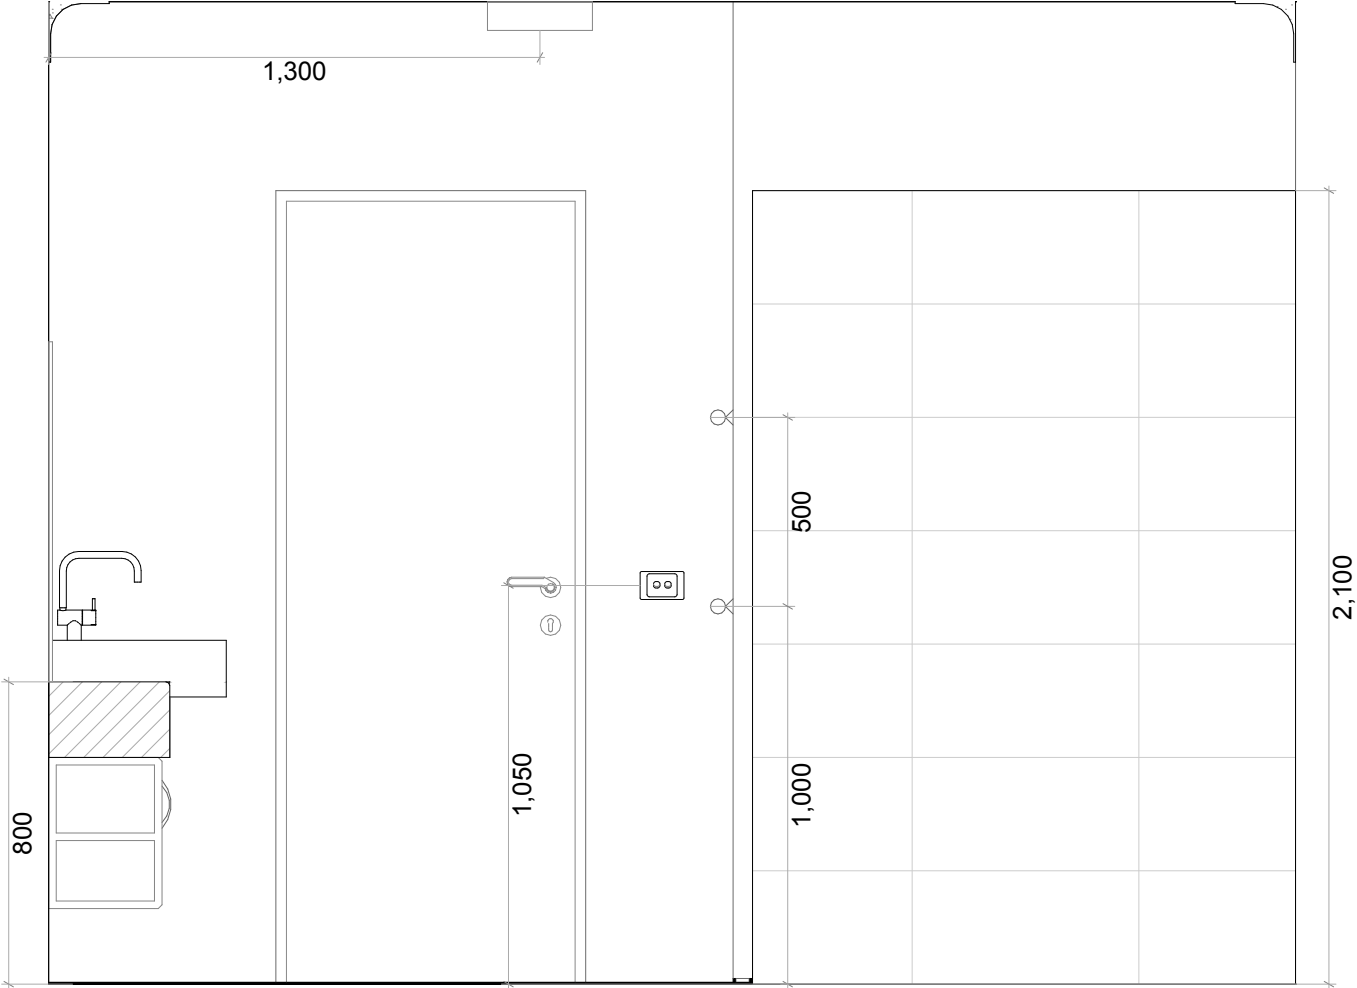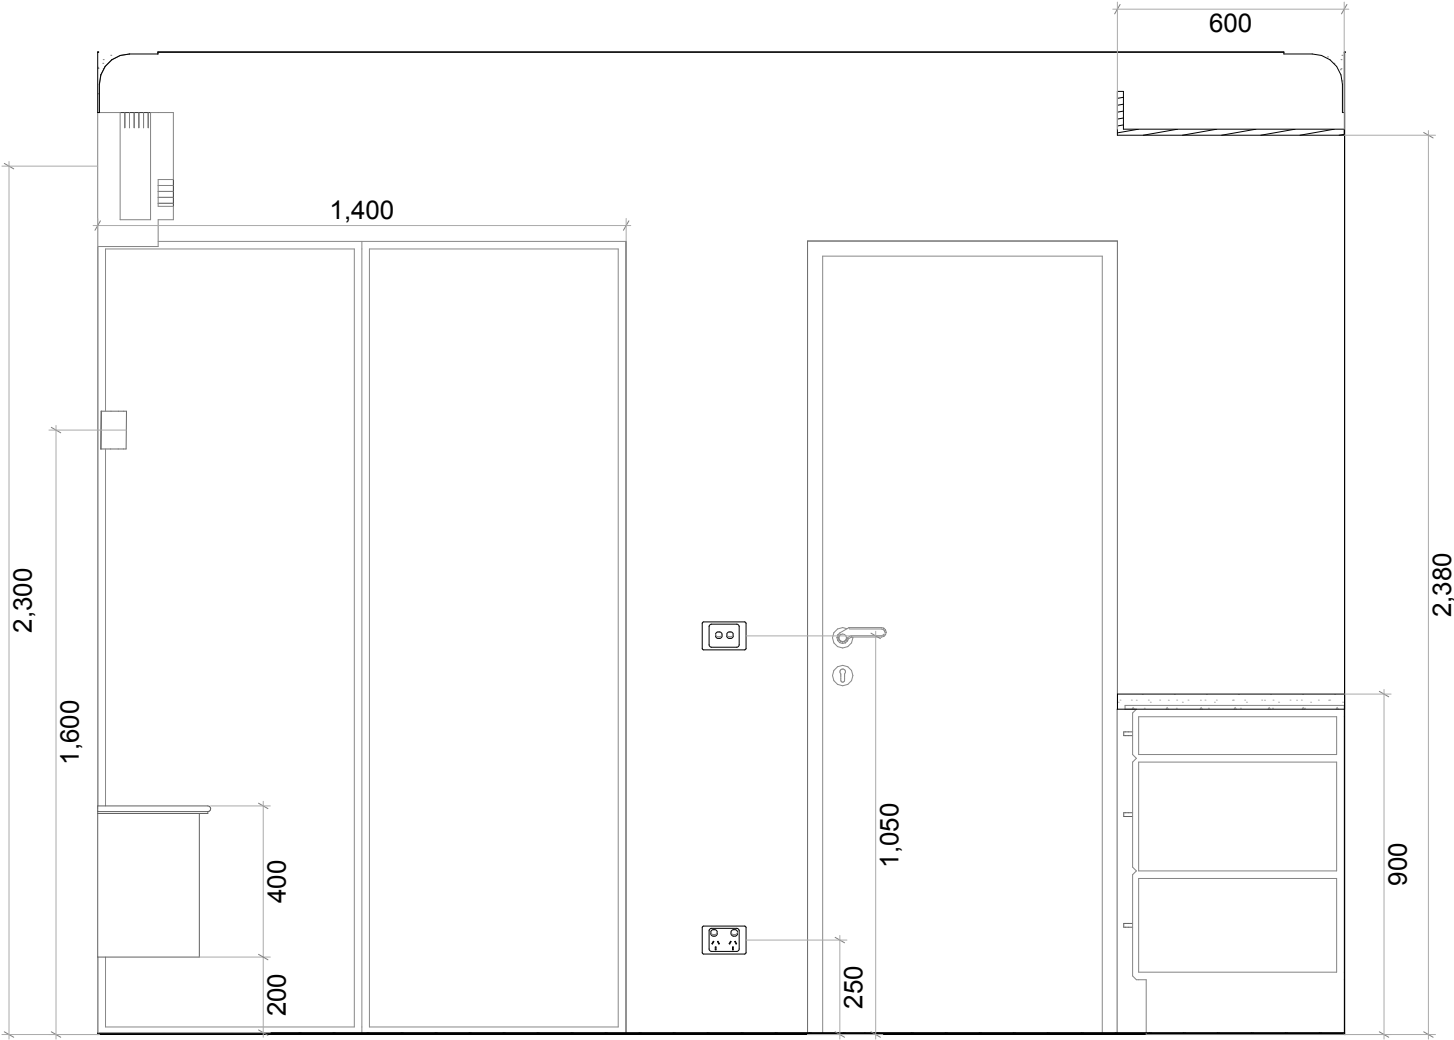

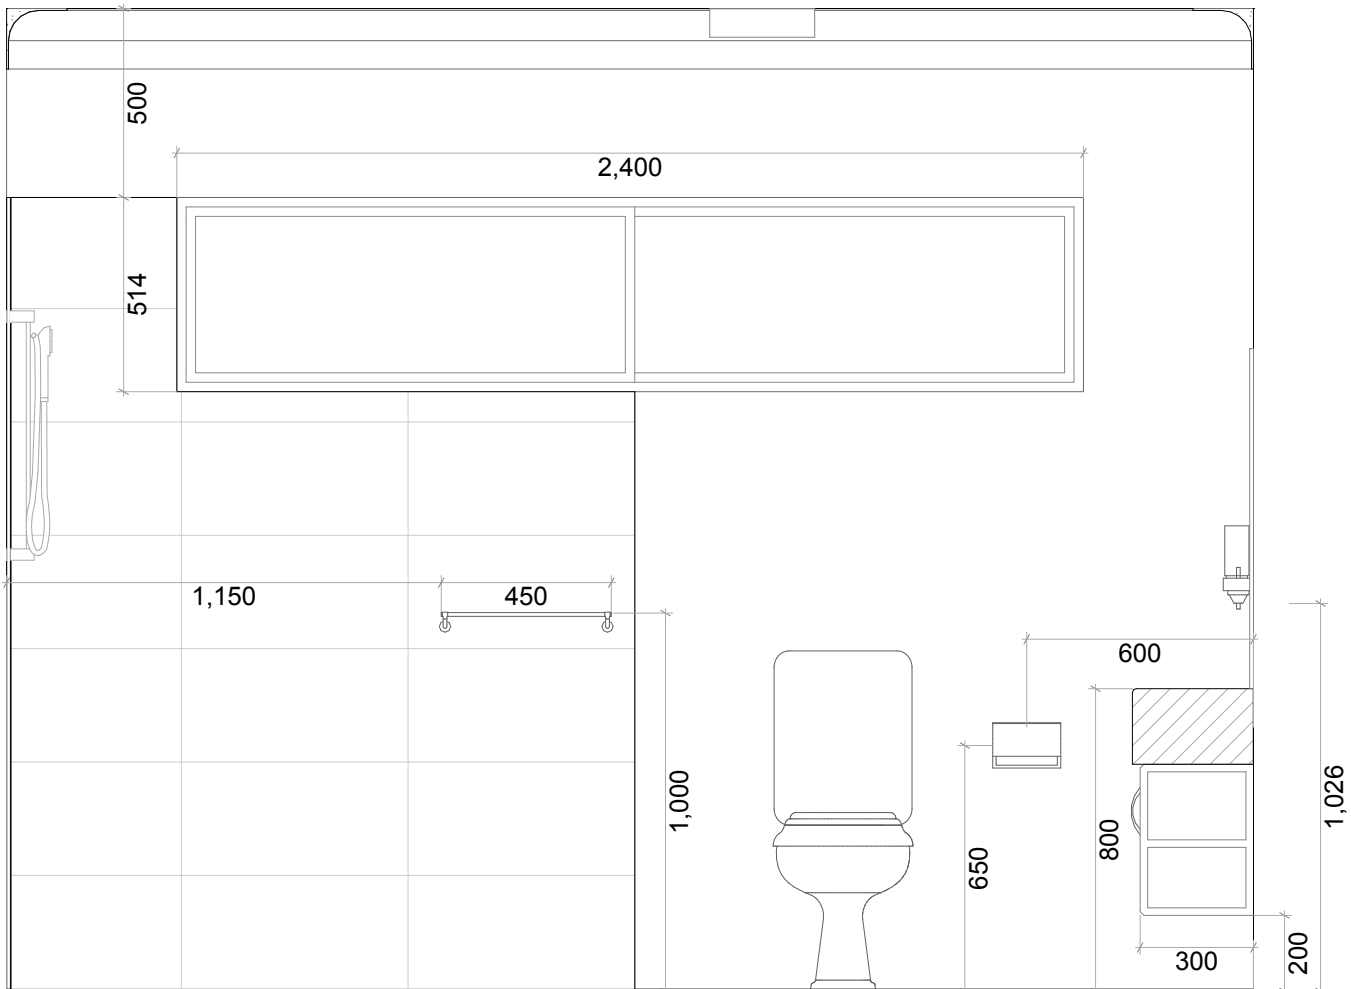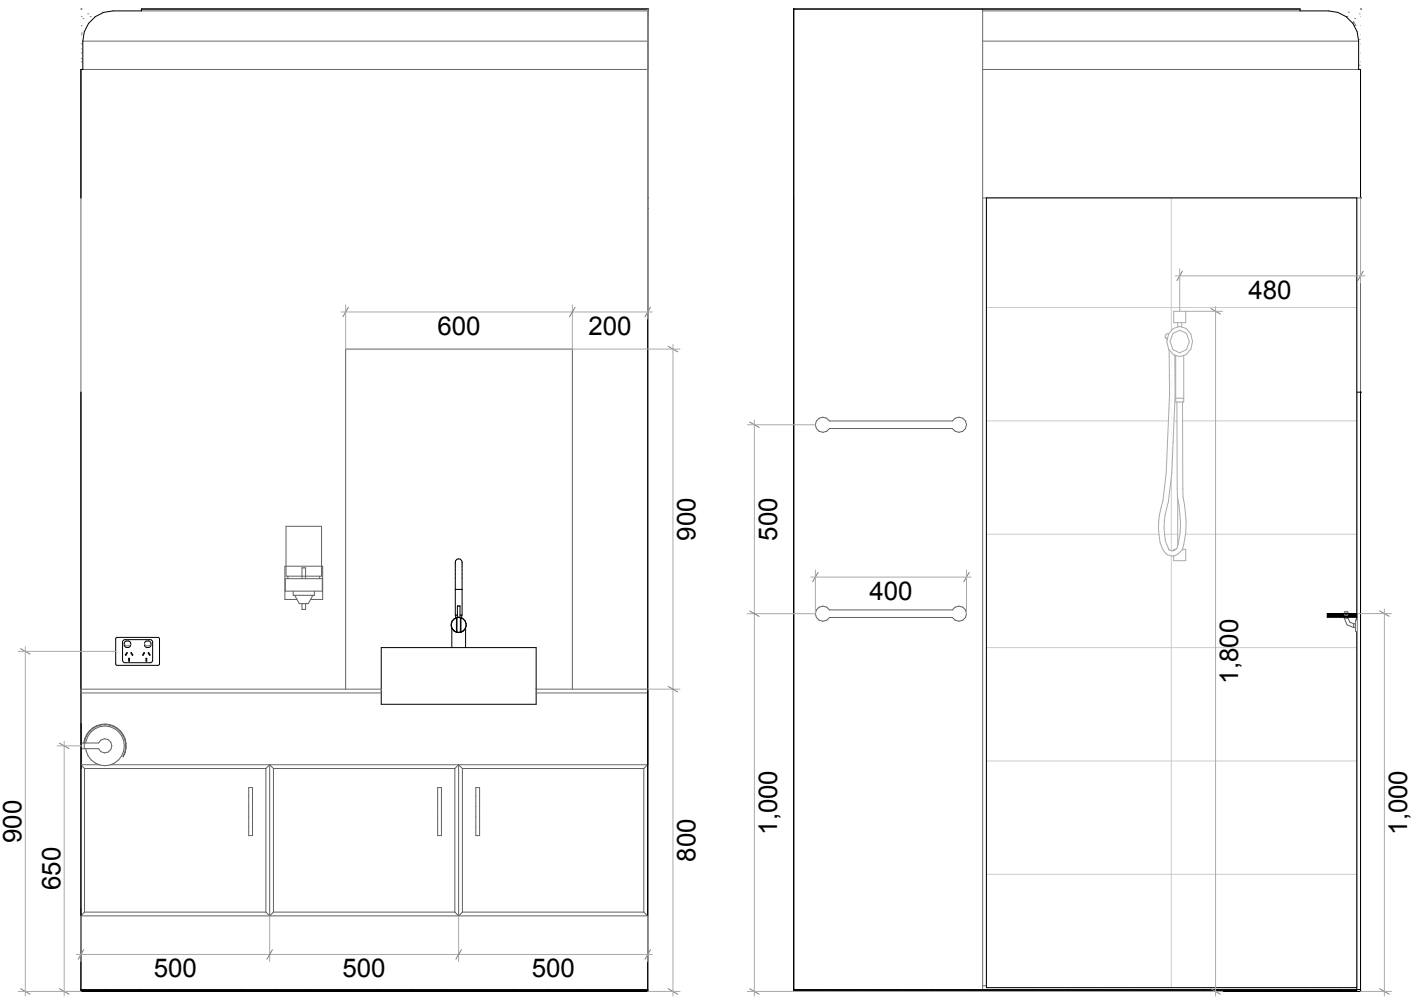


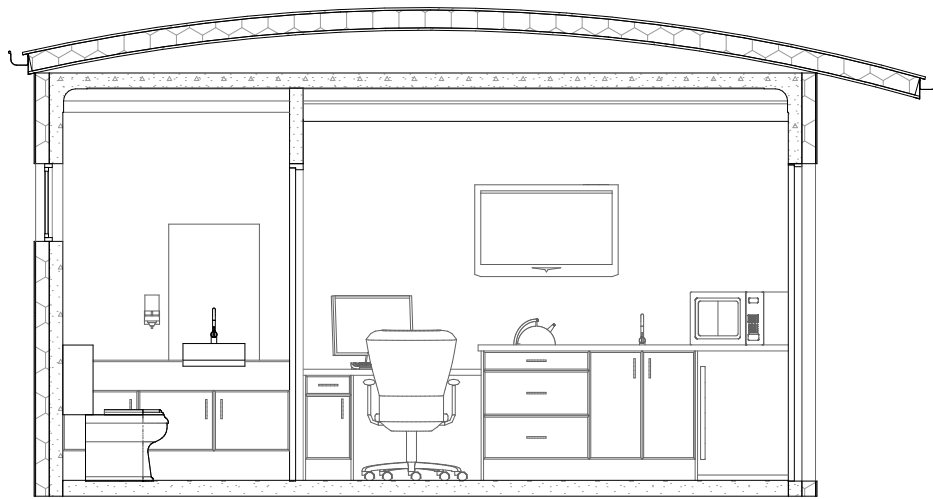

S-03

Building Section


1:50

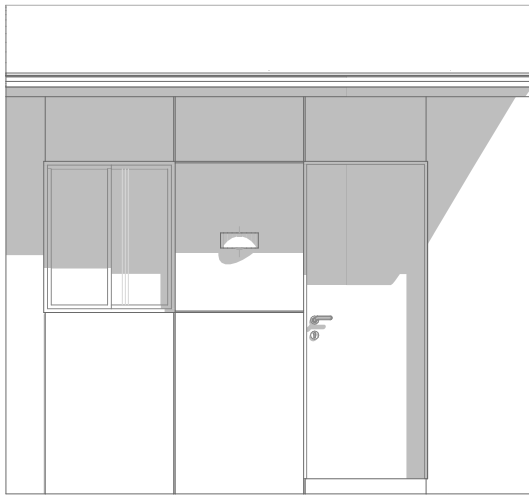

E-03

Front Elevation


1:50

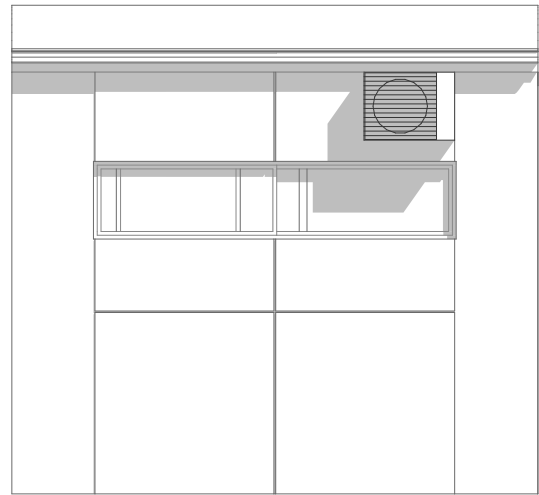

E-04

Rear Elevation

1:50

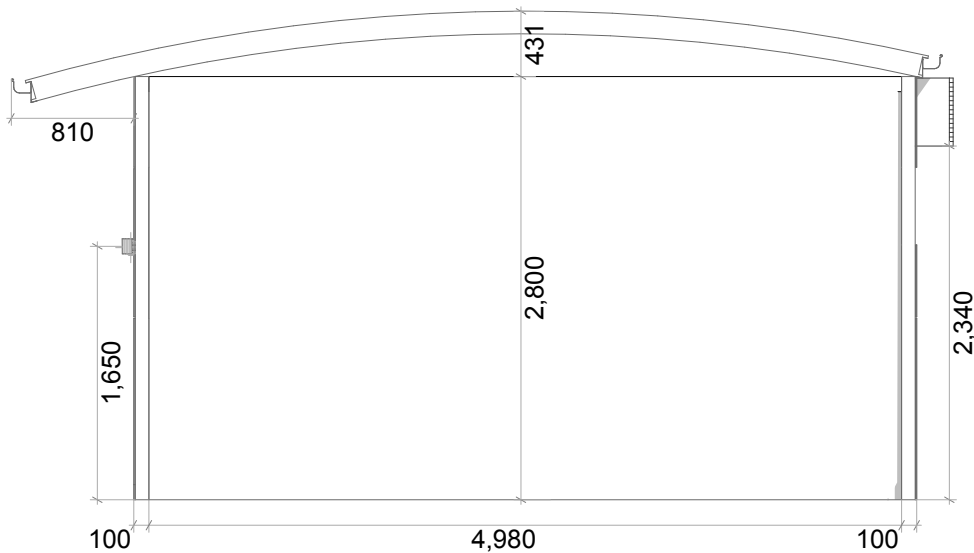

E-01

Side Elevation

1:50